


SolShare Battery Integration Example Diagram

Note: This design is demonstrating battery integrations. Contact Allume when designing any battery projects.

Typical install Locations:

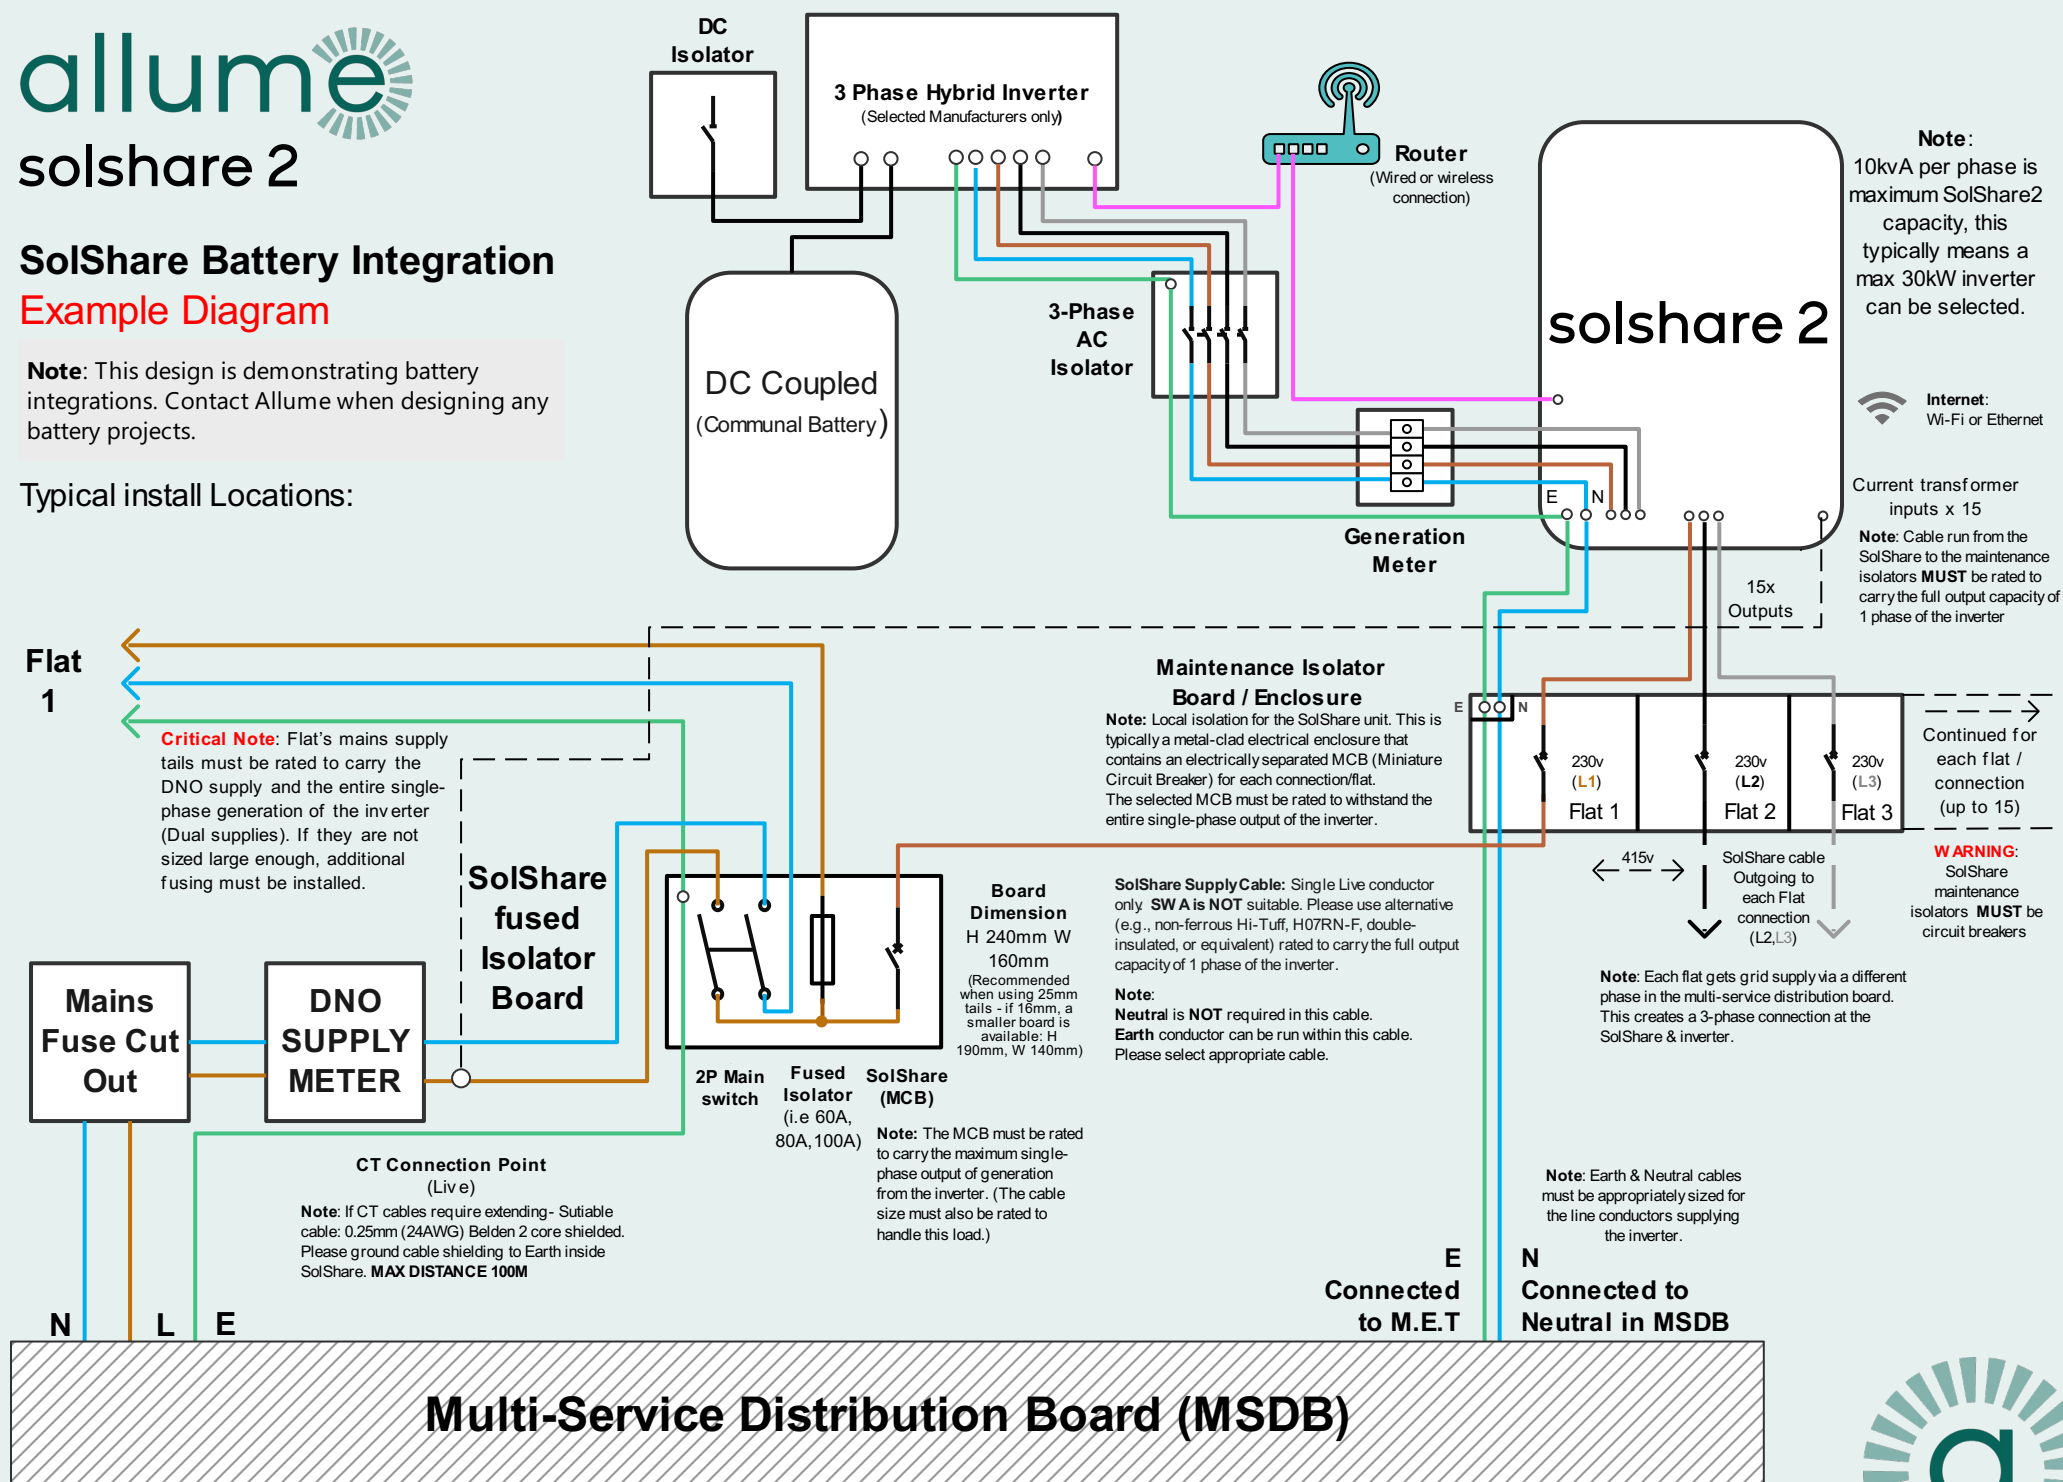

GUIDANCE ONLY – Installation must fully conform to BS7671 Wiring Regulations. Refer to **site-specific** schematics for final installation details.

Note: This diagram applies to **SolShare 2** only.

